


TYPICAL APPLICATION: TWO WAY, TWO LANE ROADWAY, CLOSING ONE LANE USING FLAGGERS

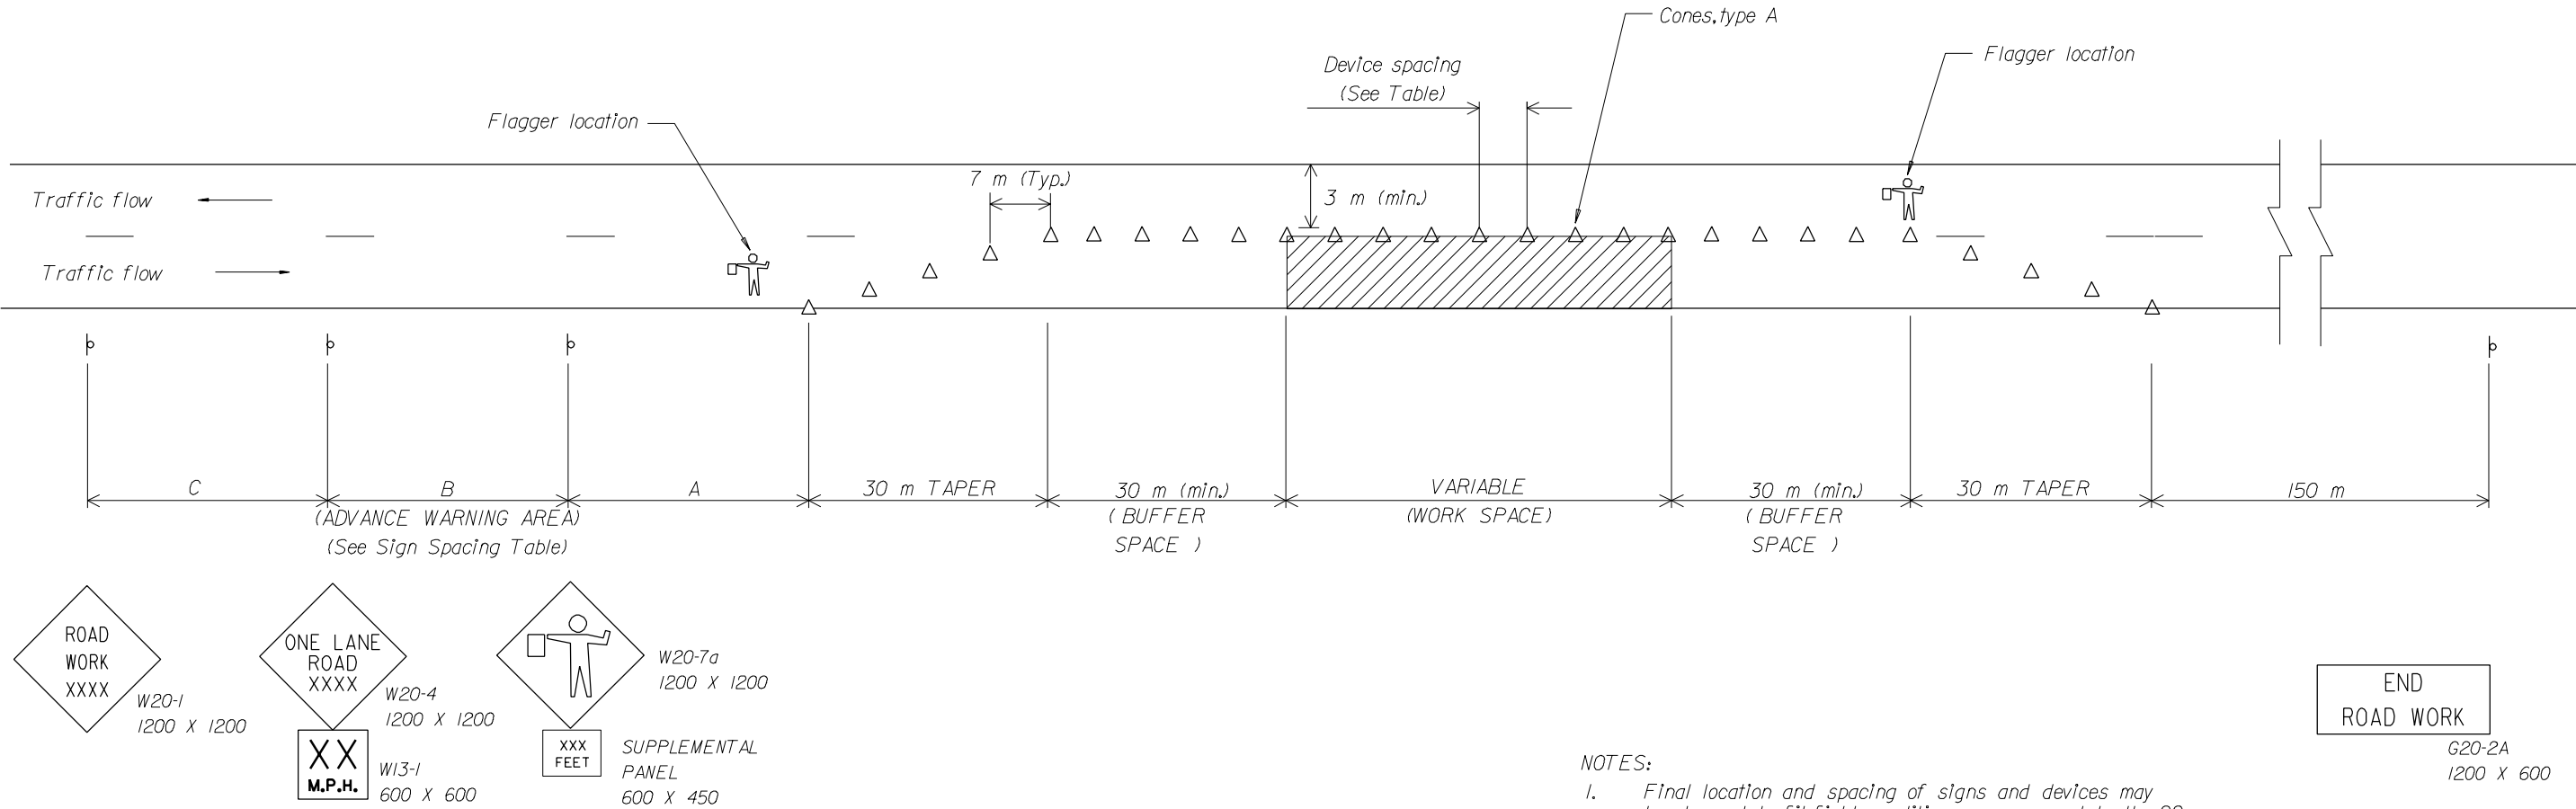

APPROACH SPEED (MPH)	CHANNELIZING DEVICE SPACING (METERS)
	WORK AREA
25	15
30	18
35	21
40	24
45	27
50	30
55	30

ADVANCE WARNING SIGN SPACING CHART			
POSTED SPEED LIMIT (MPH)	Recommended Distance Between Signs (meters)		
	A	B	C
≤ 35	60	60	60
40-50	105	105	105
55	150	150	150